


57

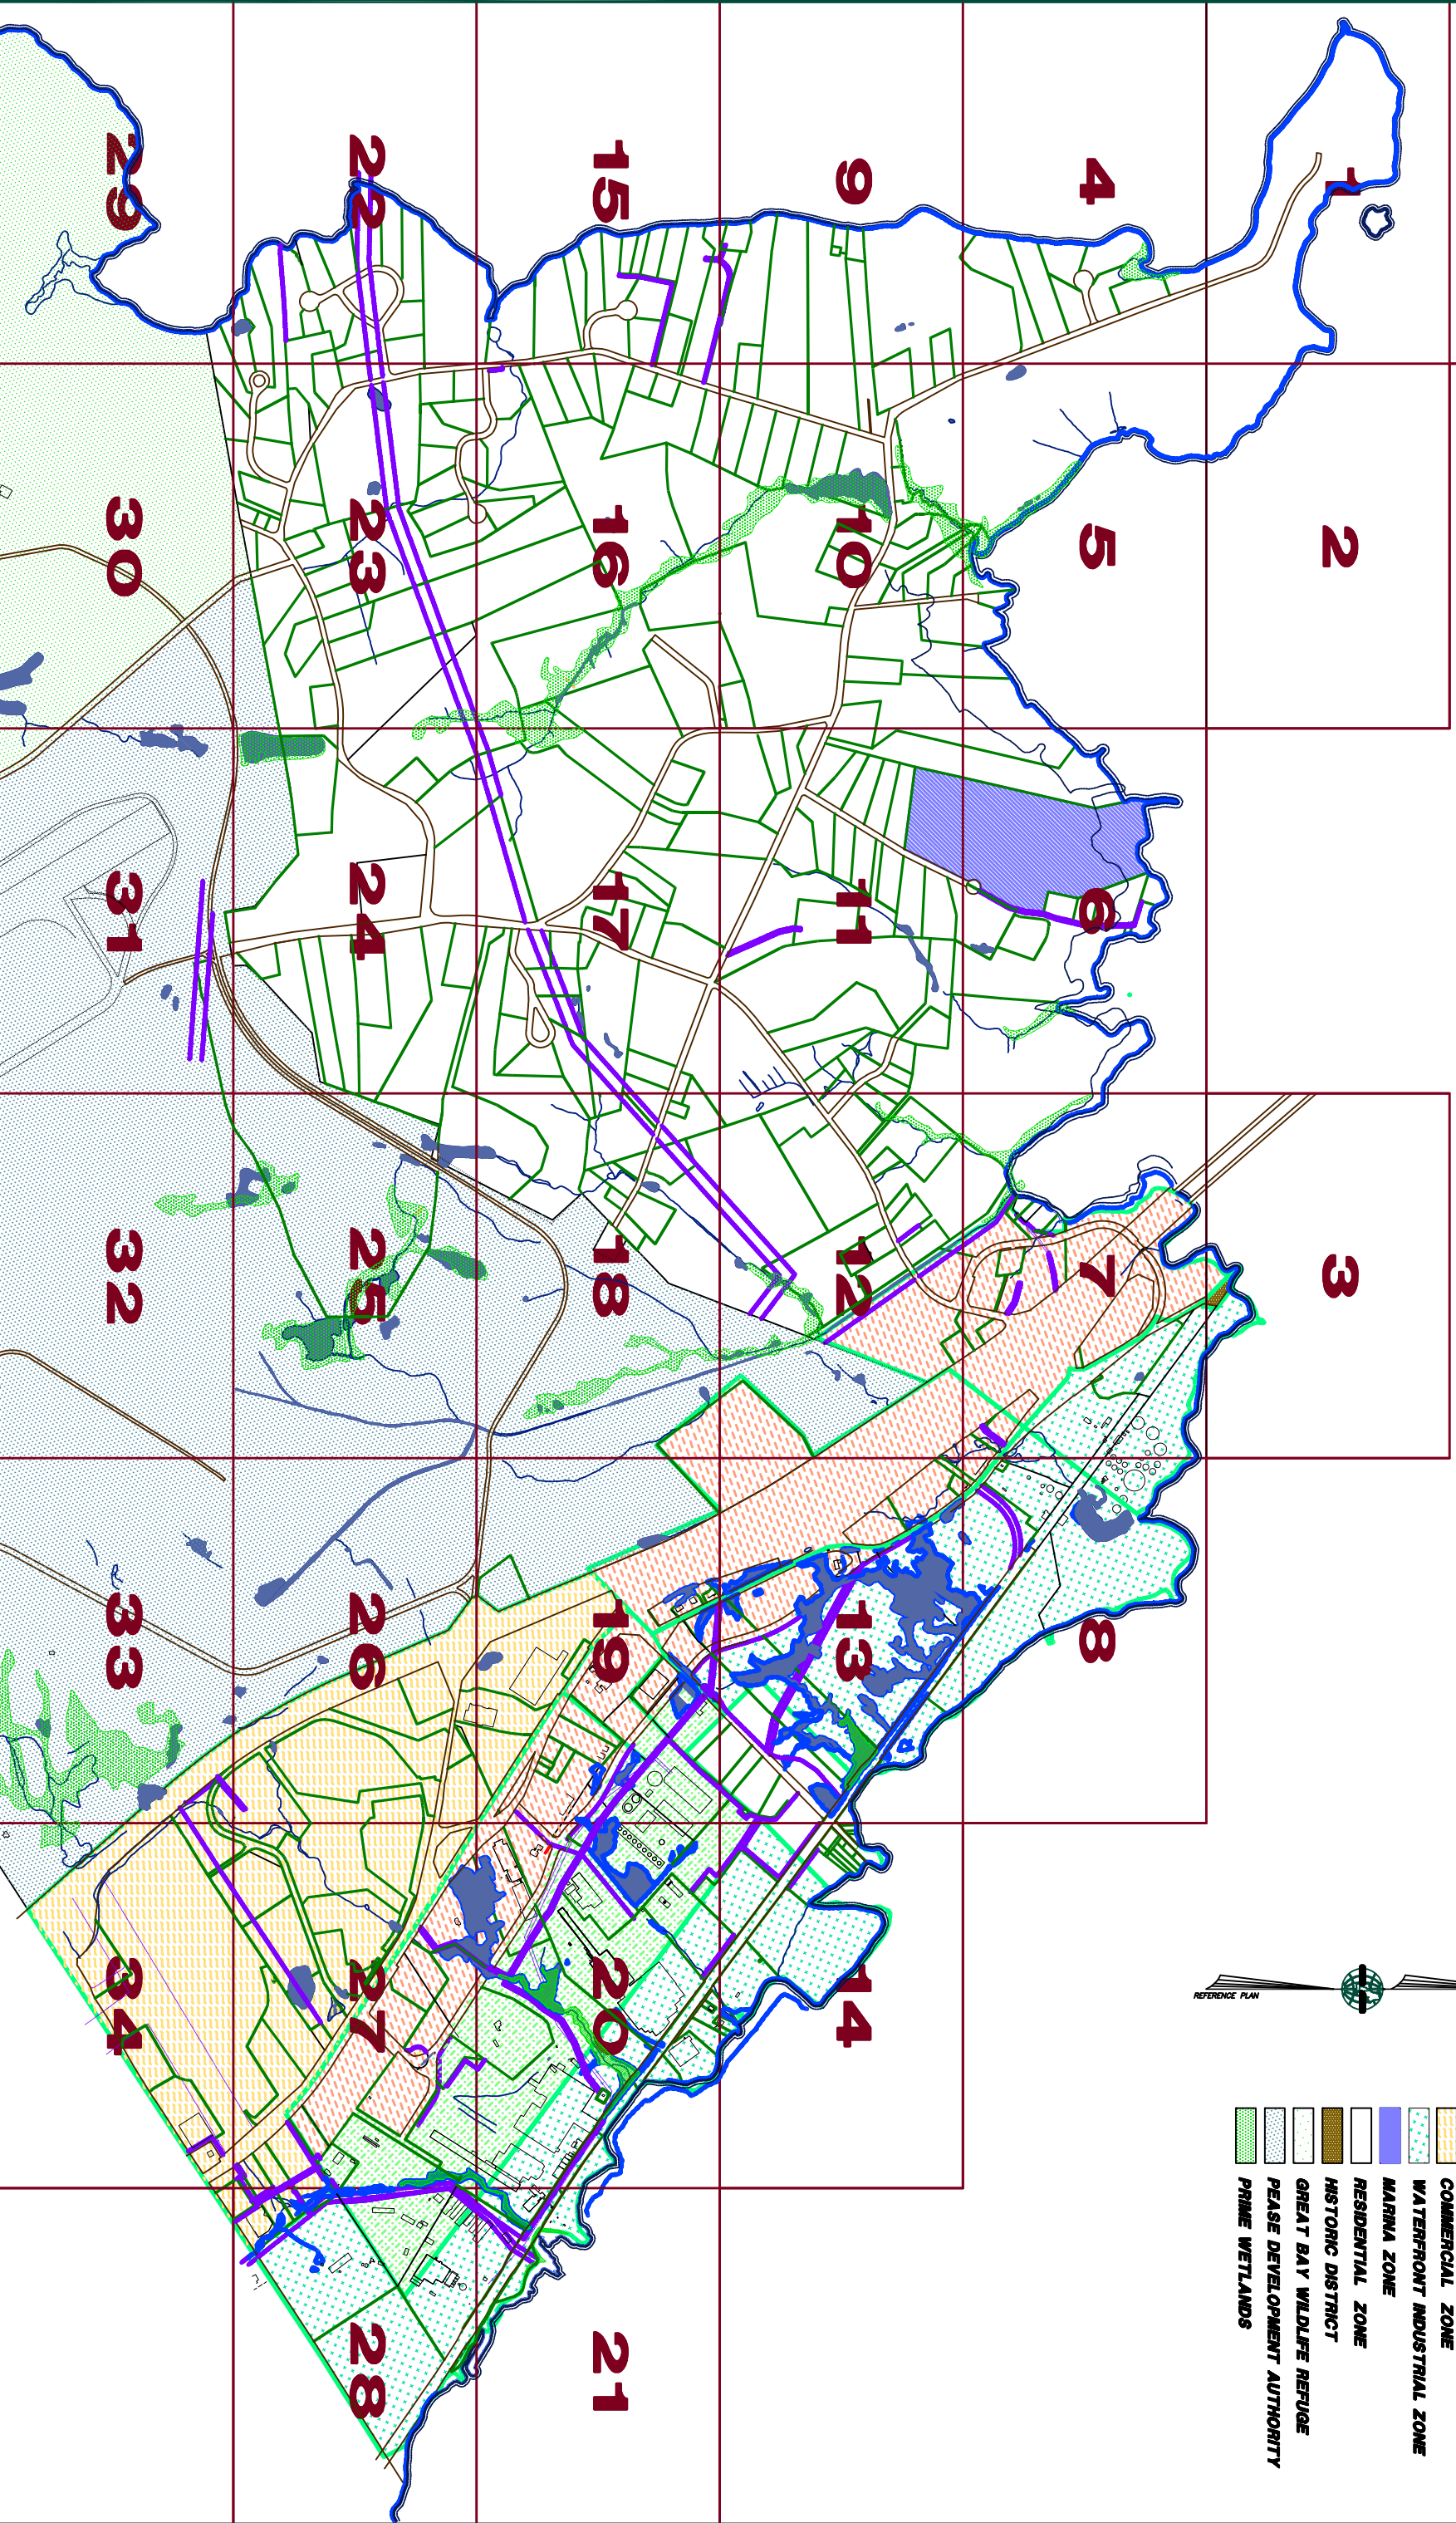


- LEGEND:**
- OFFICE ZONE
  - INDUSTRIAL ZONE
  - COMMERCIAL ZONE
  - WATERFRONT INDUSTRIAL ZONE
  - MARINA ZONE
  - RESIDENTIAL ZONE
  - HISTORIC DISTRICT
  - GREAT BAY WILDLIFE REFUGE
  - PEASE DEVELOPMENT AUTHORITY
  - PRIME WETLANDS

**MERIDIAN LAND SERVICES, INC.**  
 31 OLD HANNA ROAD, AMHERST, N.H. 03103  
 TEL: 603-427-2444 FAX: 603-427-2444  
 SURVEYING • LAND SURVEYORS • CONSULTANTS • LAND PLANNING

THIS DOCUMENT HAS BEEN PREPARED  
 TO SHOW APPROXIMATE LOT LOCATIONS  
 AND IS NOT TO BE USED FOR DEED DESCRIPTIONS.

# NEWINGTON, N.H.

TAX MAP  
 SCALE: 1 INCH = 600 FEET  
 JANUARY 17, 2011  
 DATE OF LATEST REVISION

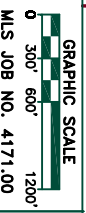

**NORTH INDEX**